


**FHA**  
FOOD &  
BEVERAGE

# 5 - 8 September 2022 . Singapore Expo

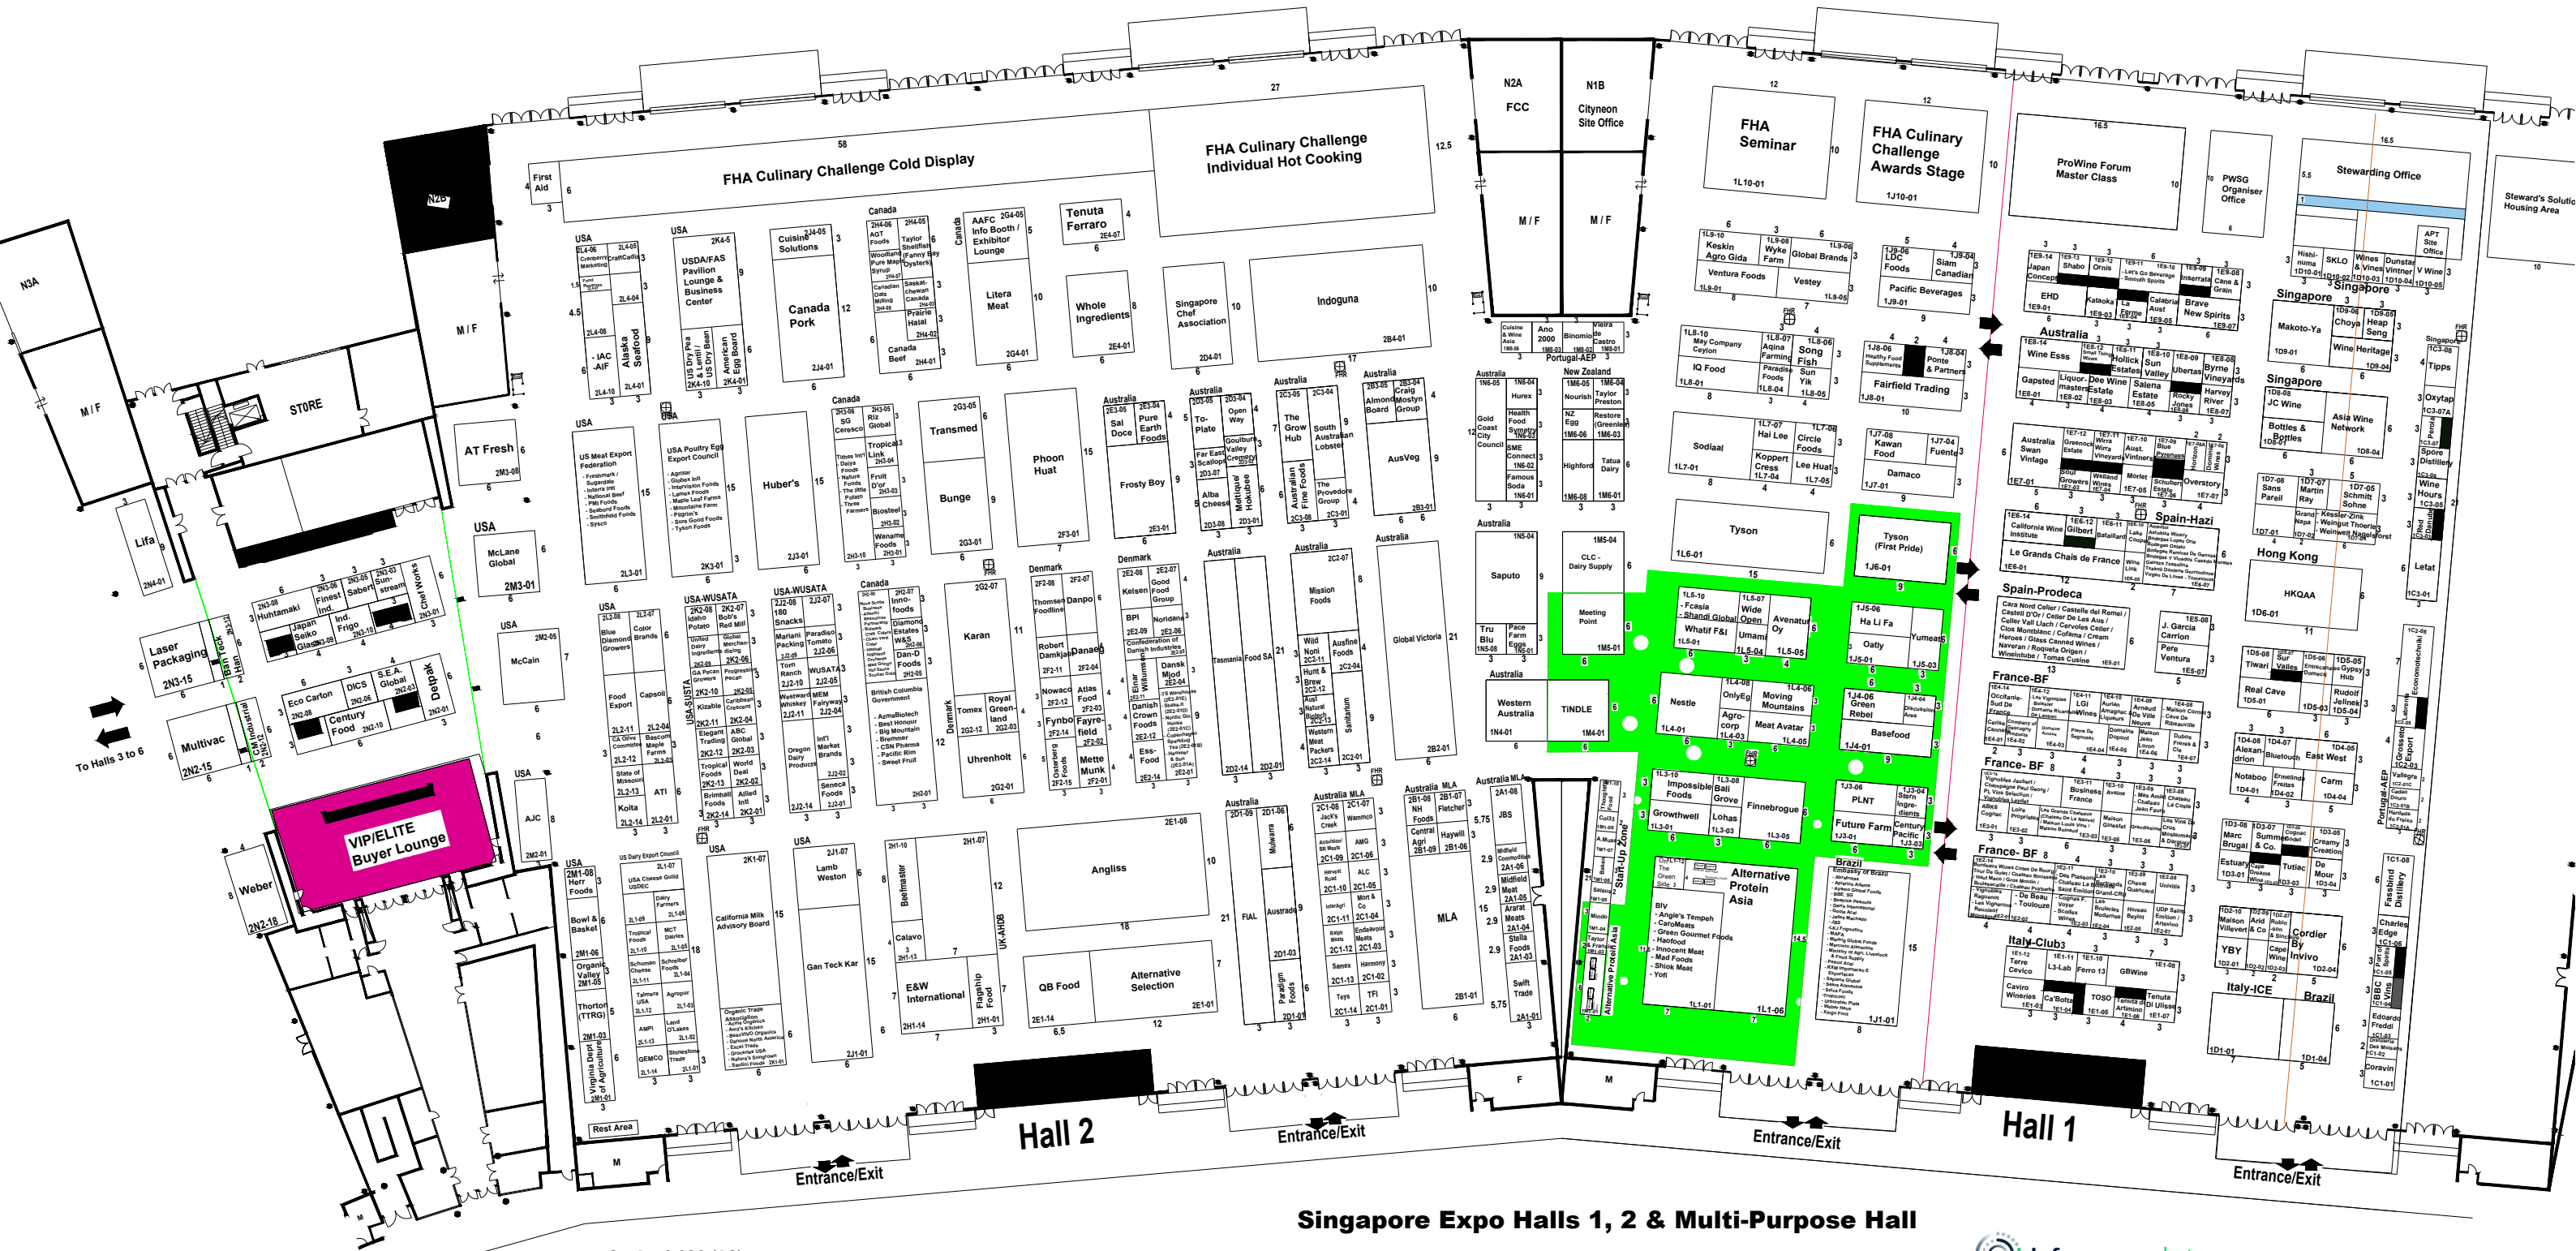

Scale 1:600 (A3)  
 Date: 25 August 2022  
 This Floor Plan is provided to serve as a guide and is accurate at time of print.  
 Informa Markets reserves the right to amend and/or edit its contents without prior notice.

## Singapore Expo Halls 1, 2 & Multi-Purpose Hall

