




5 - 8 September 2022 . Singapore Expo FHA Food & Beverage



Preliminary

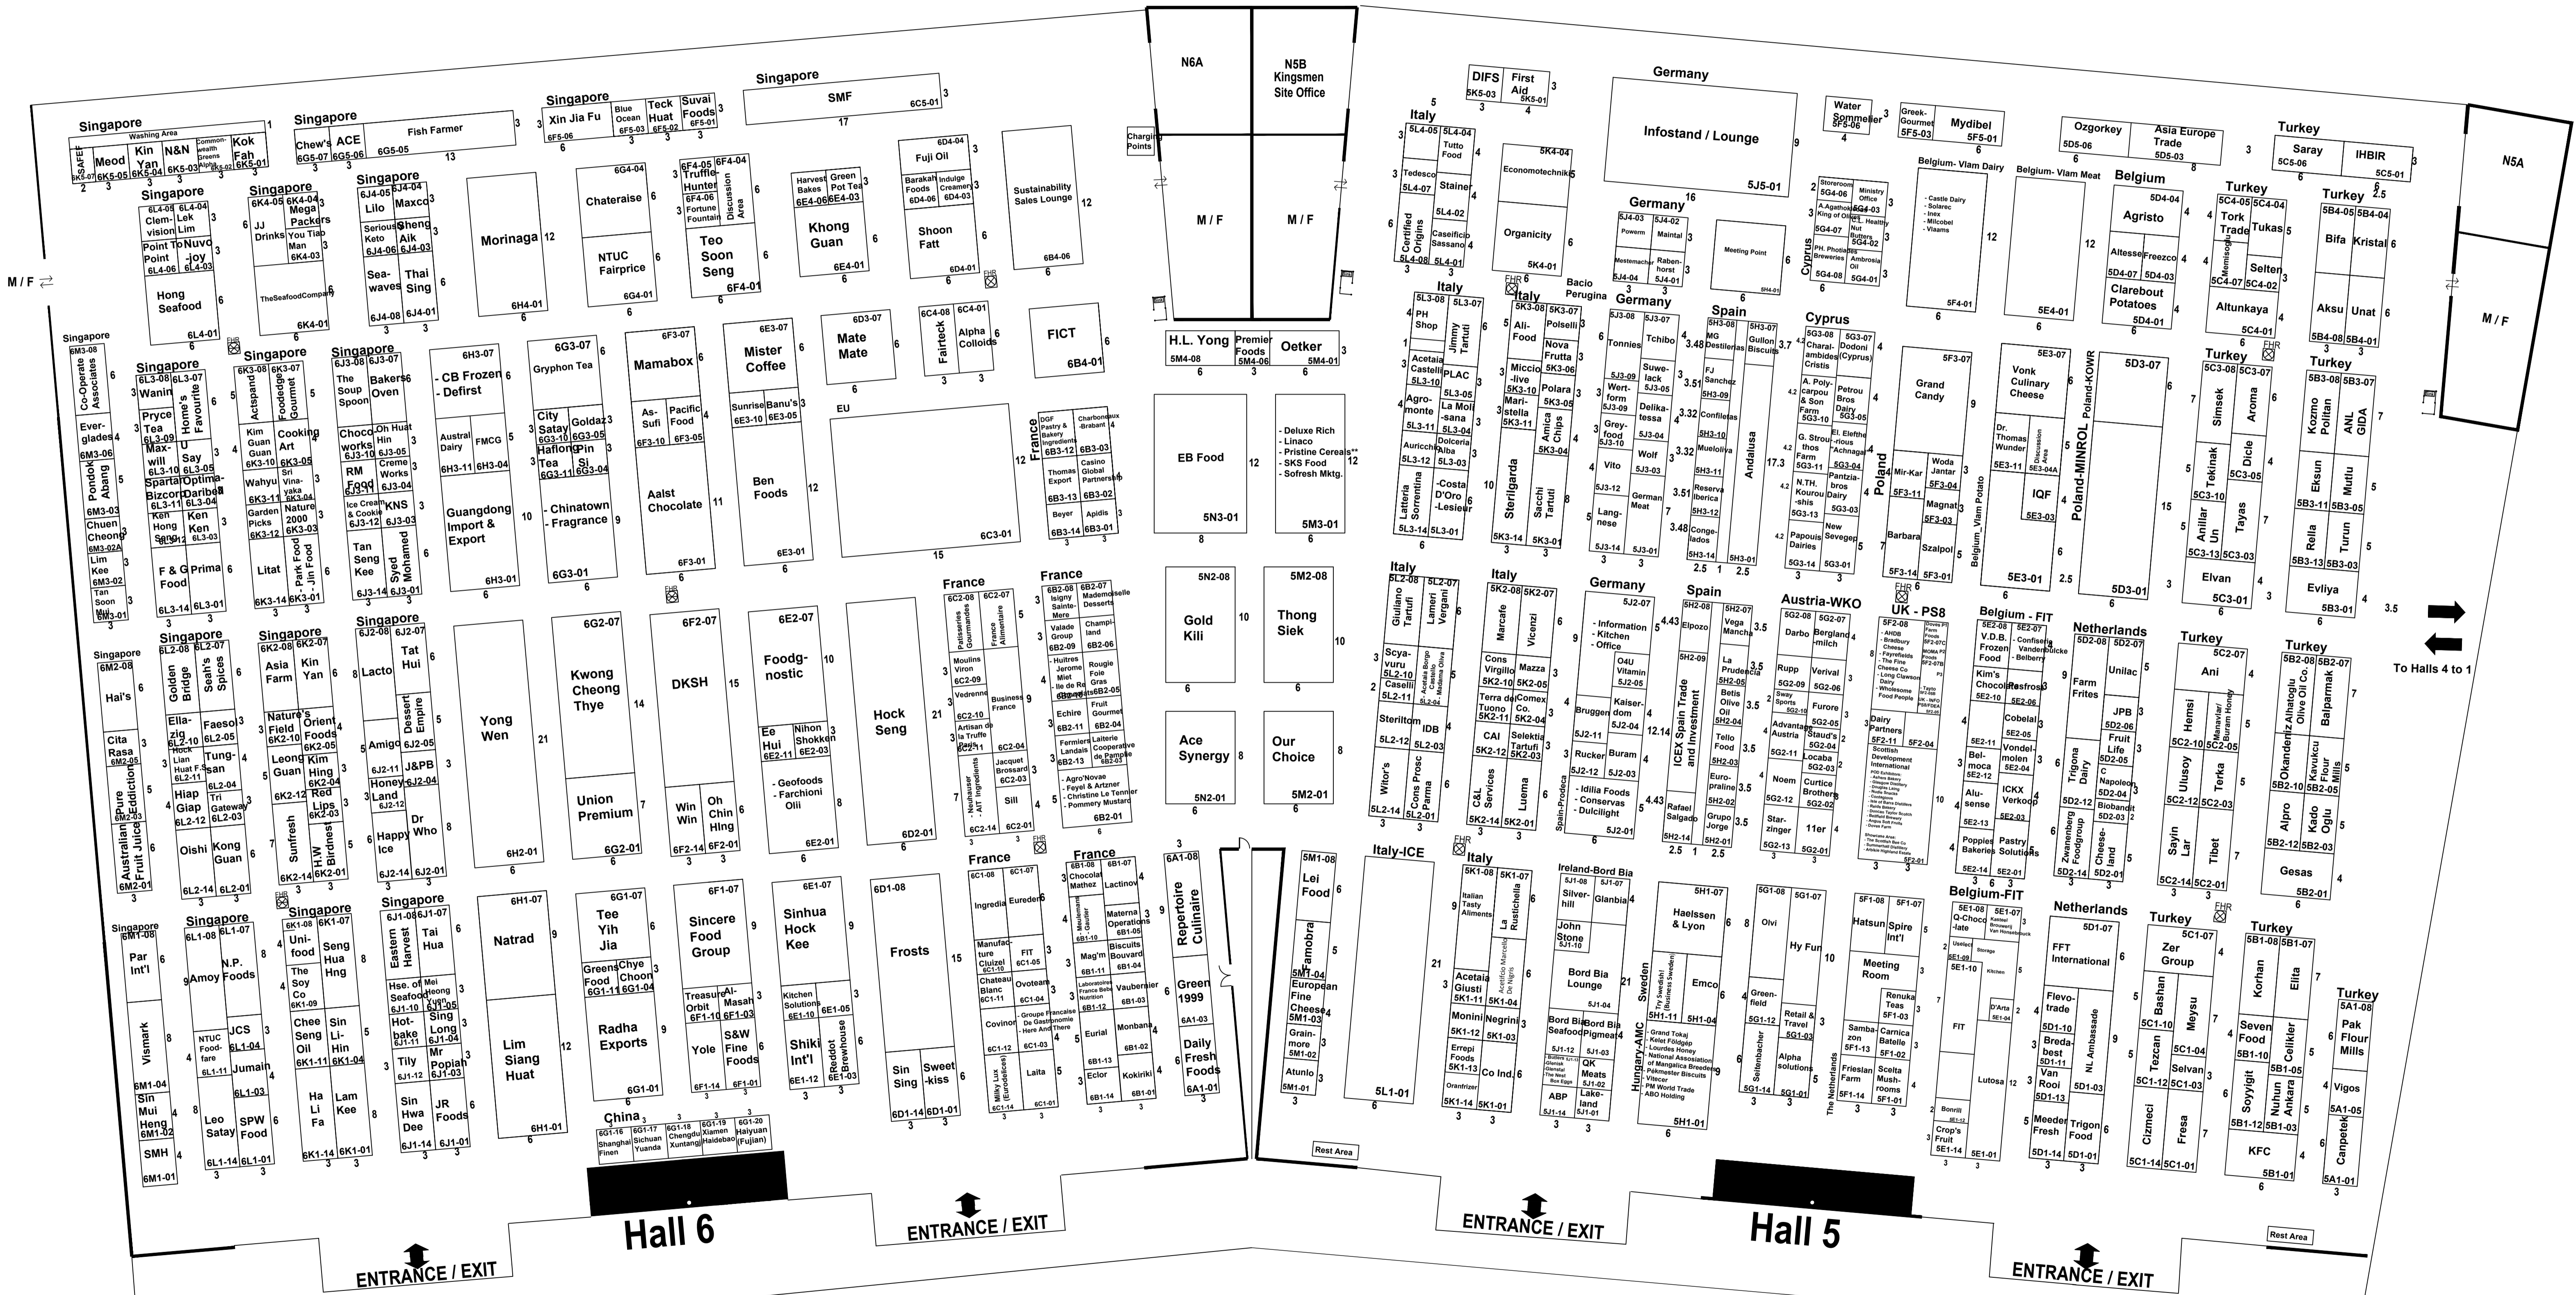

Singapore Expo Halls 5 & 6

Scale 1:600(A3)
Date: 26 August 2022
This Floor Plan is provided to serve as a guide and is accurate at time of print.
Informa Markets reserves the right to amend and/or edit its contents without prior notice.

